


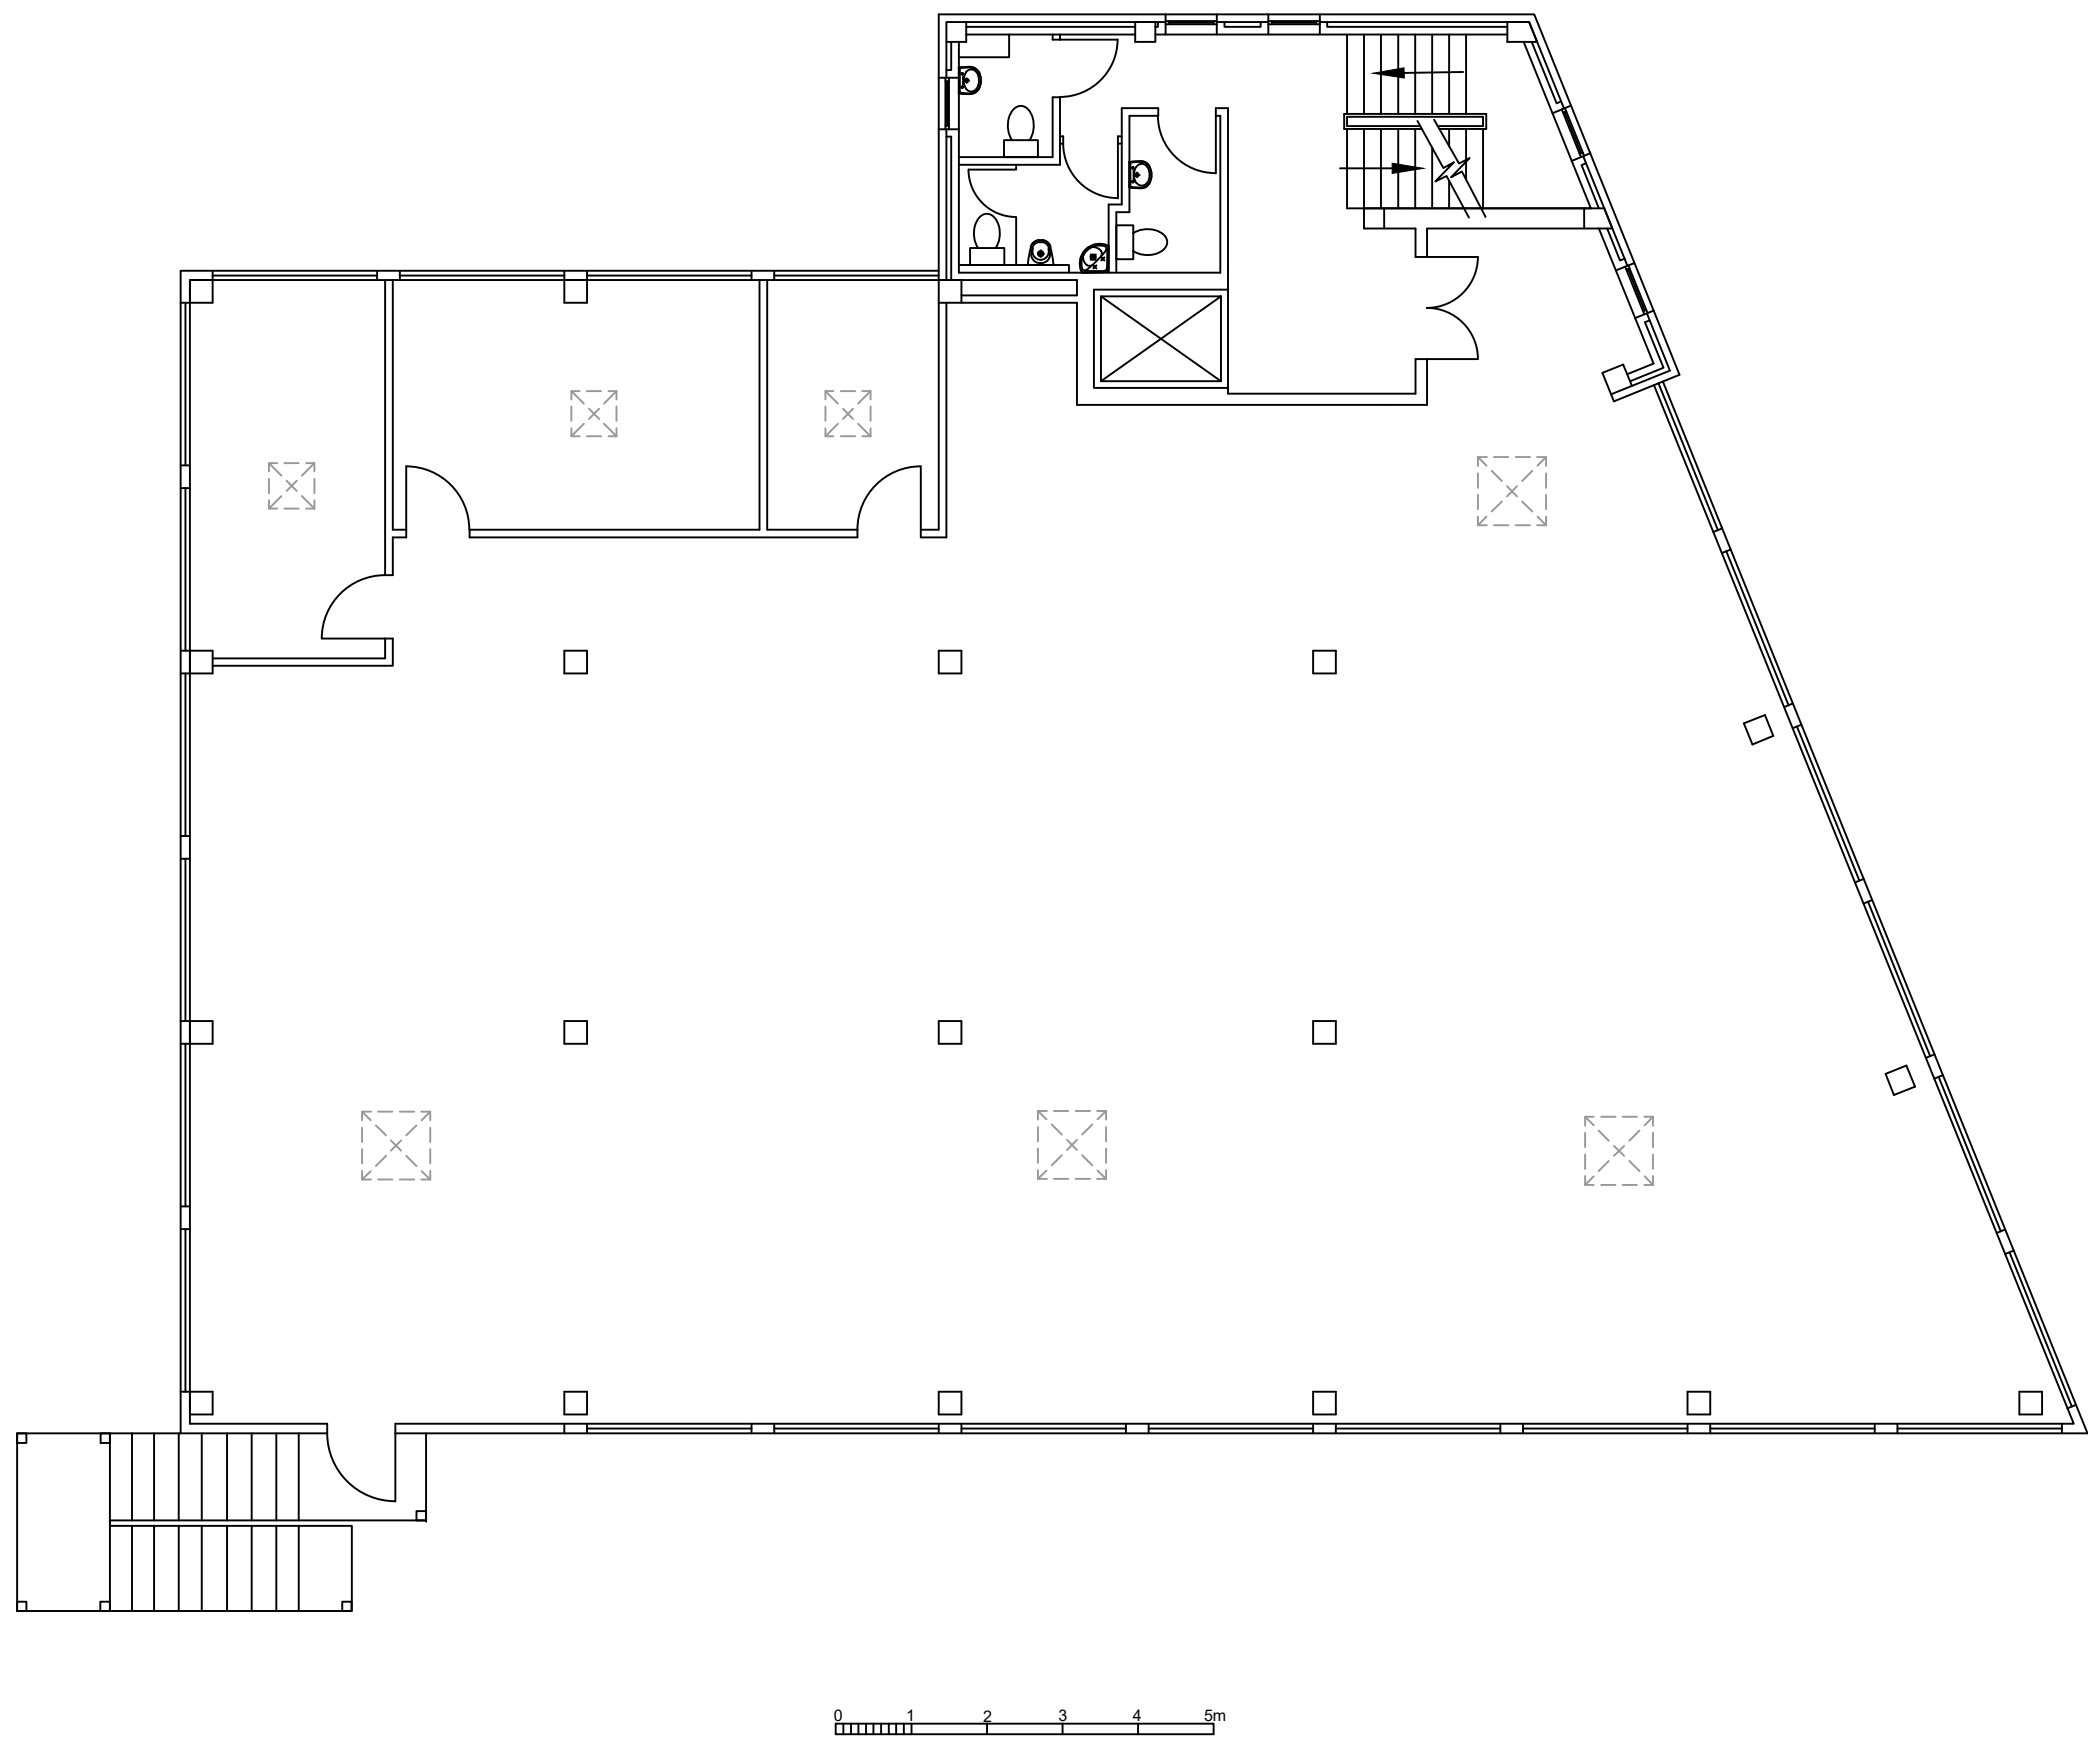


CLIENT
Glen House Estates Ltd

JOB TITLE
INTERPOWER HOUSE, WINDSOR WAY, ALDERSHOT GU11 1JG

DRAWING TITLE
First Floor Plan - As Existing

CLM Surveyors LLP
CHARTERED SURVEYORS
2(b) High Street, CAMBERLEY
SURREY GU15 3SX TEL. (01276 21133)

 

SCALE 1:100@A3
DATE 08/22 DRAWN BY NJA

DRAWING NO.	J1202-01	REV
-------------	----------	-----