




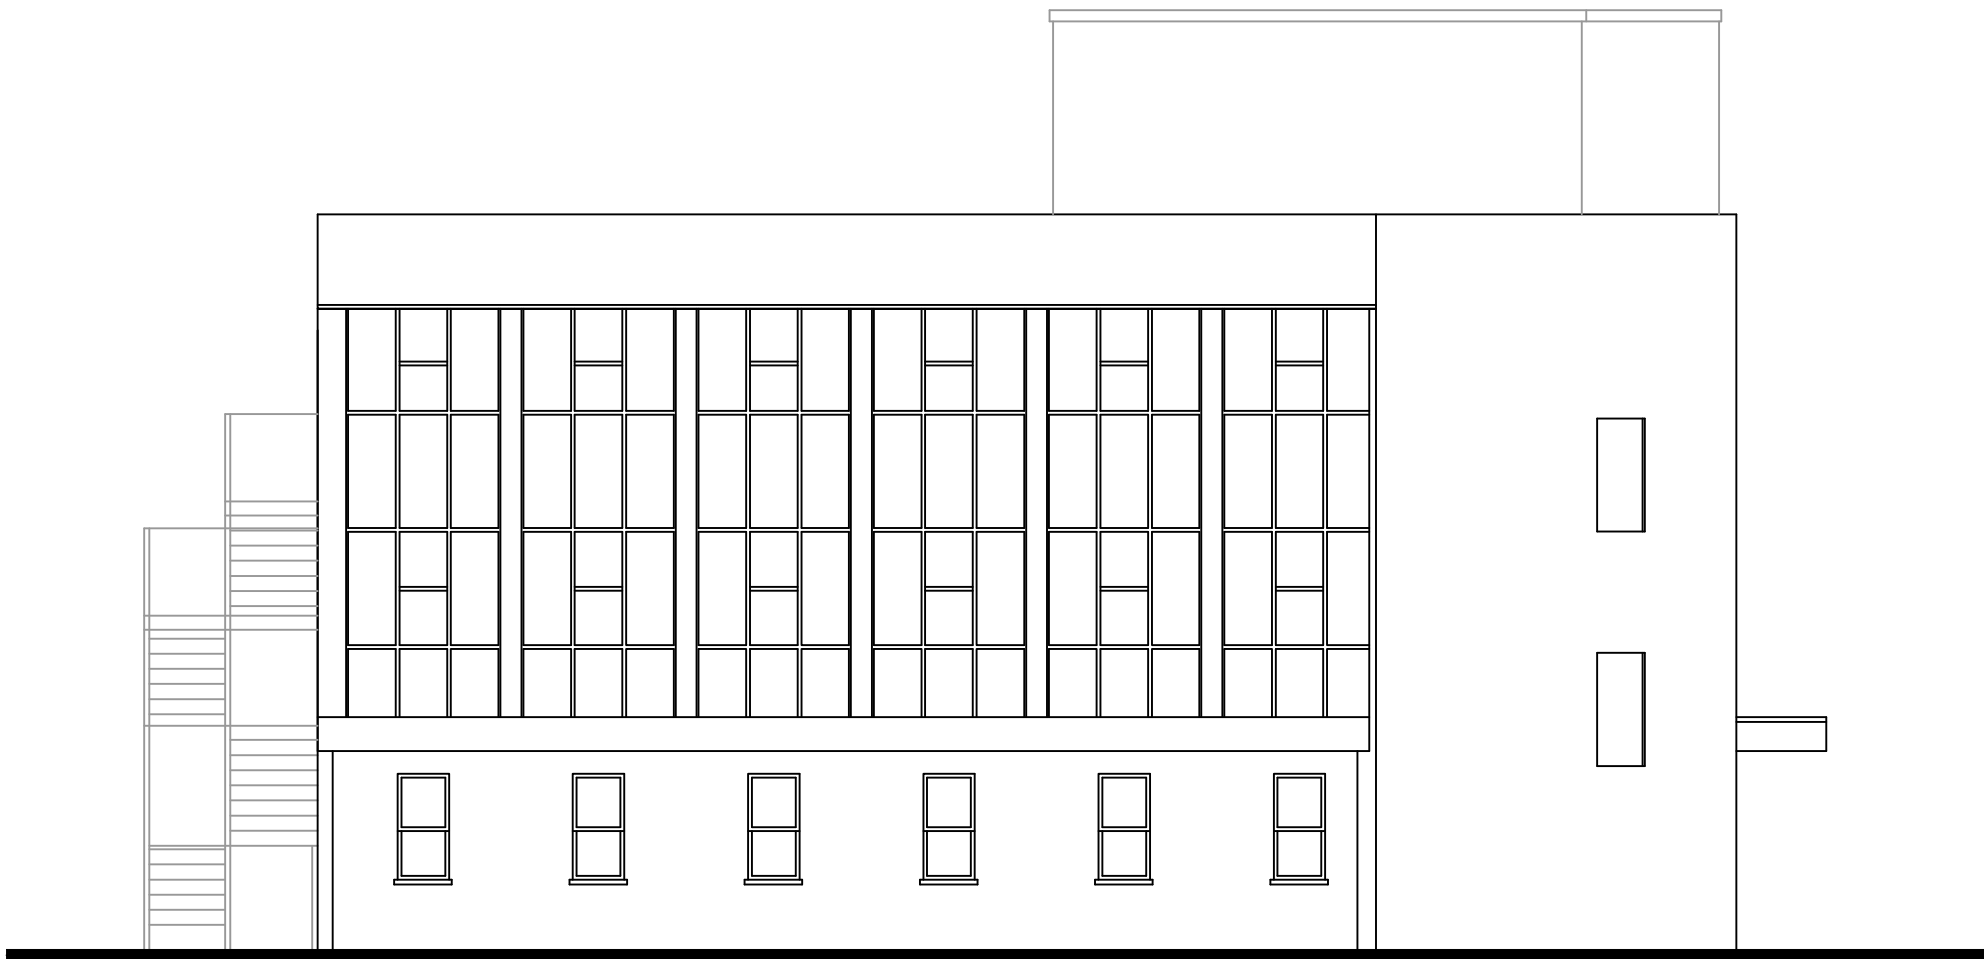


EAST ELEVATION

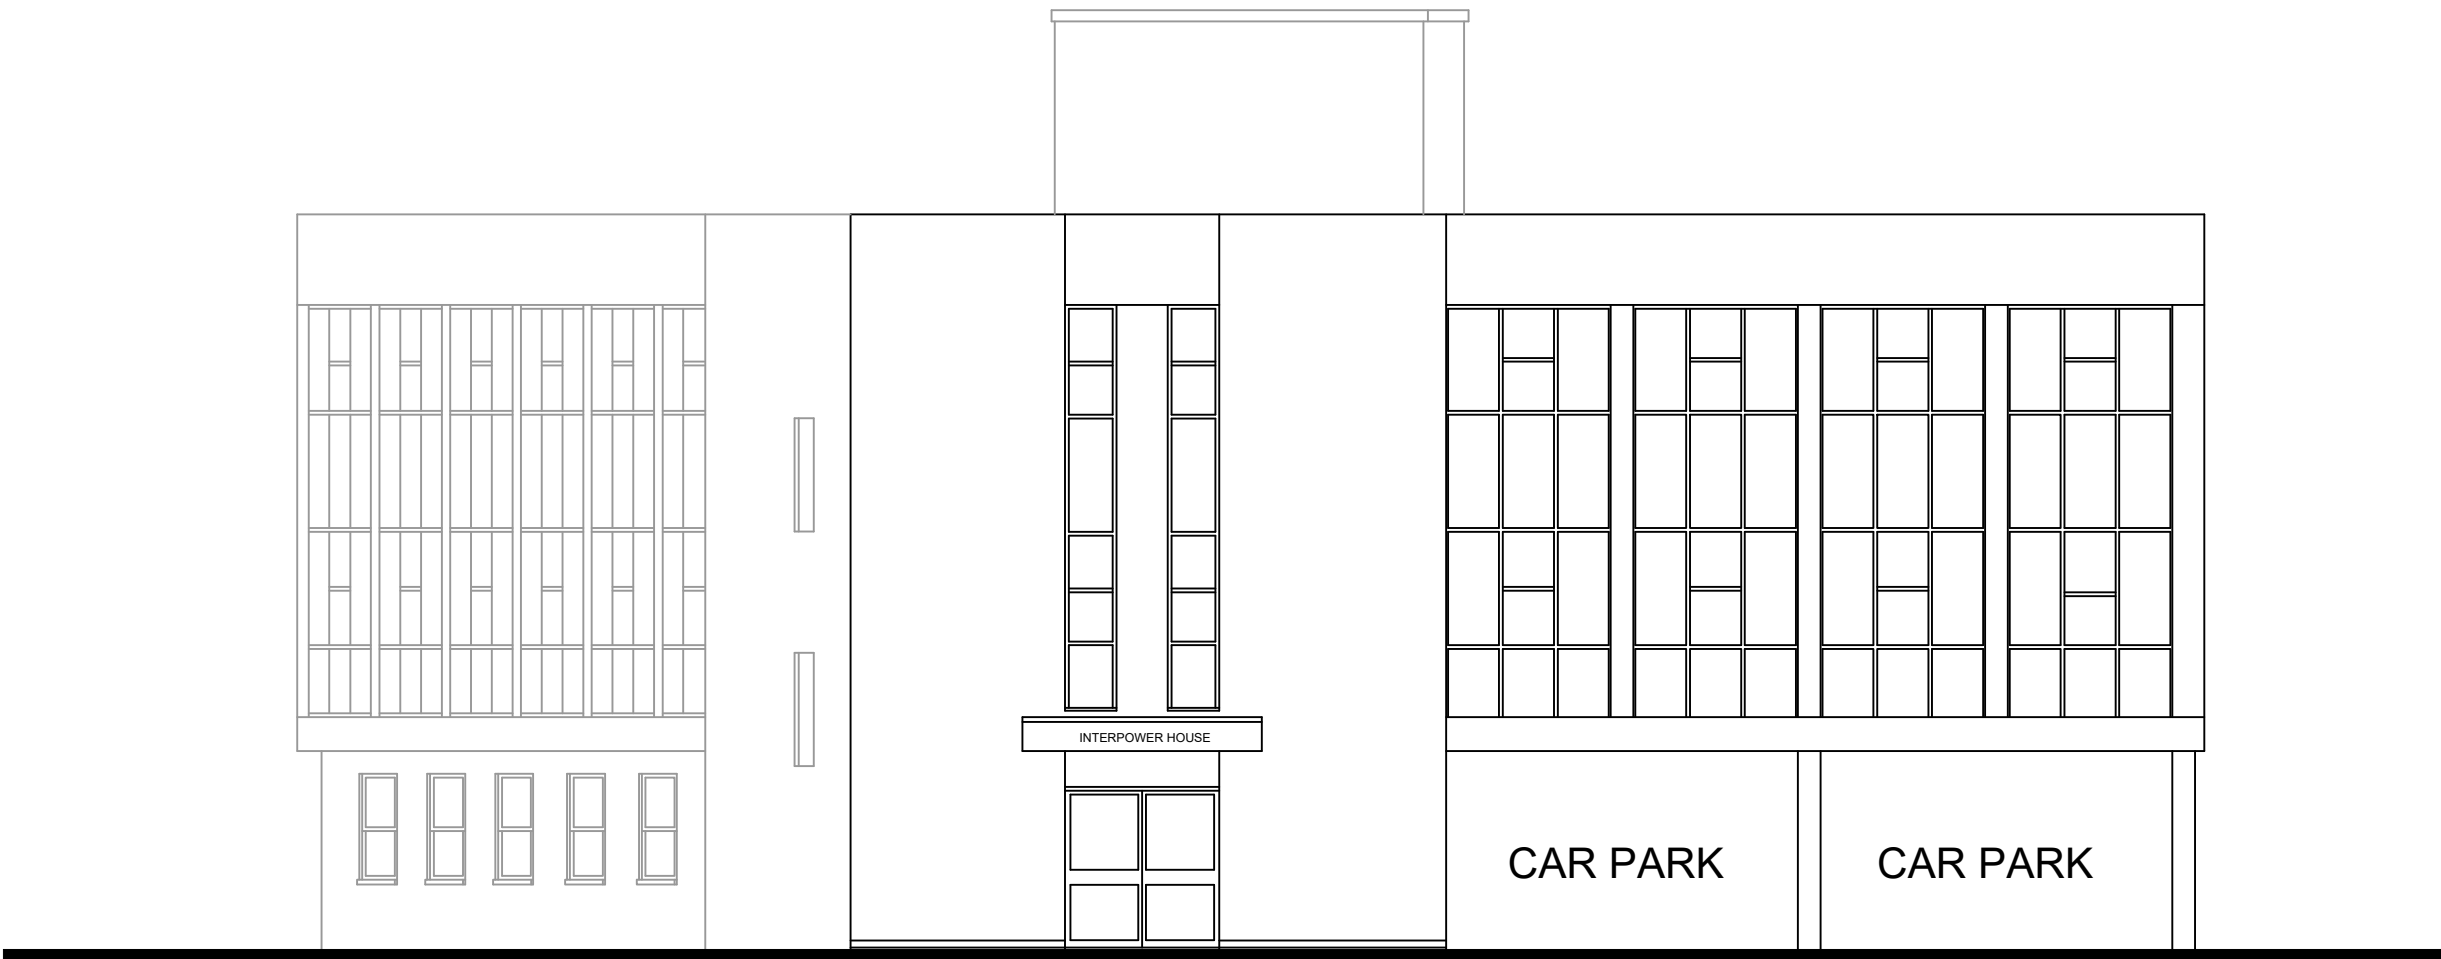

NORTH ELEVATION

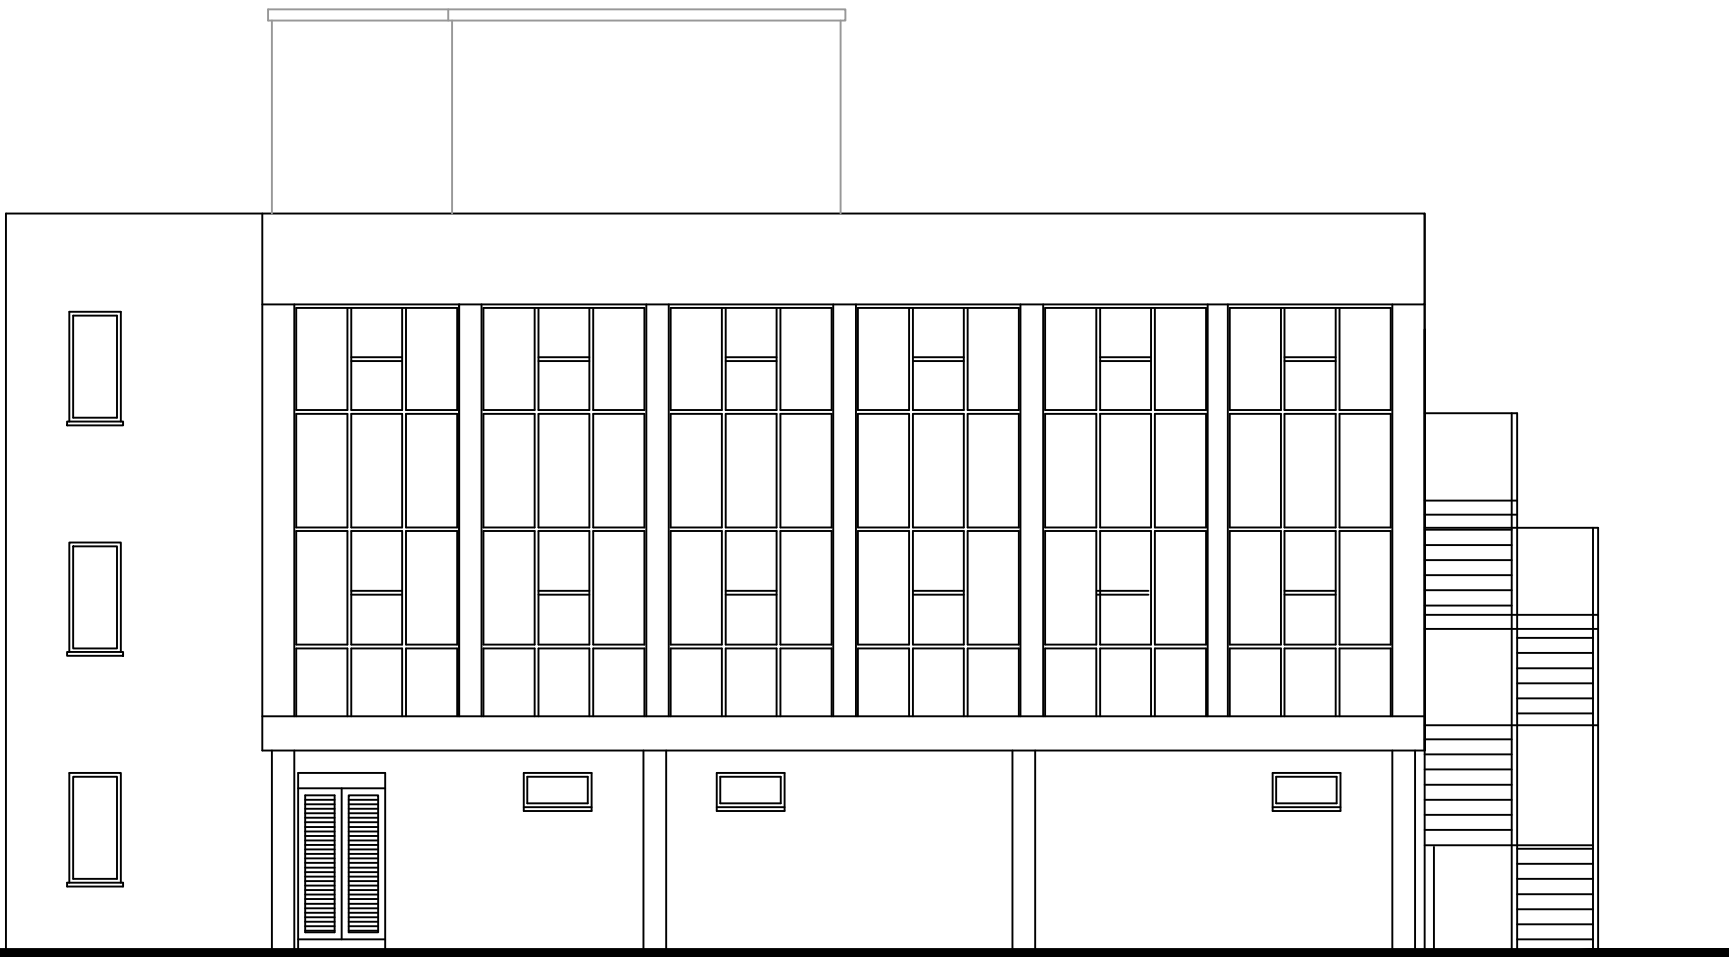

WEST ELEVATION

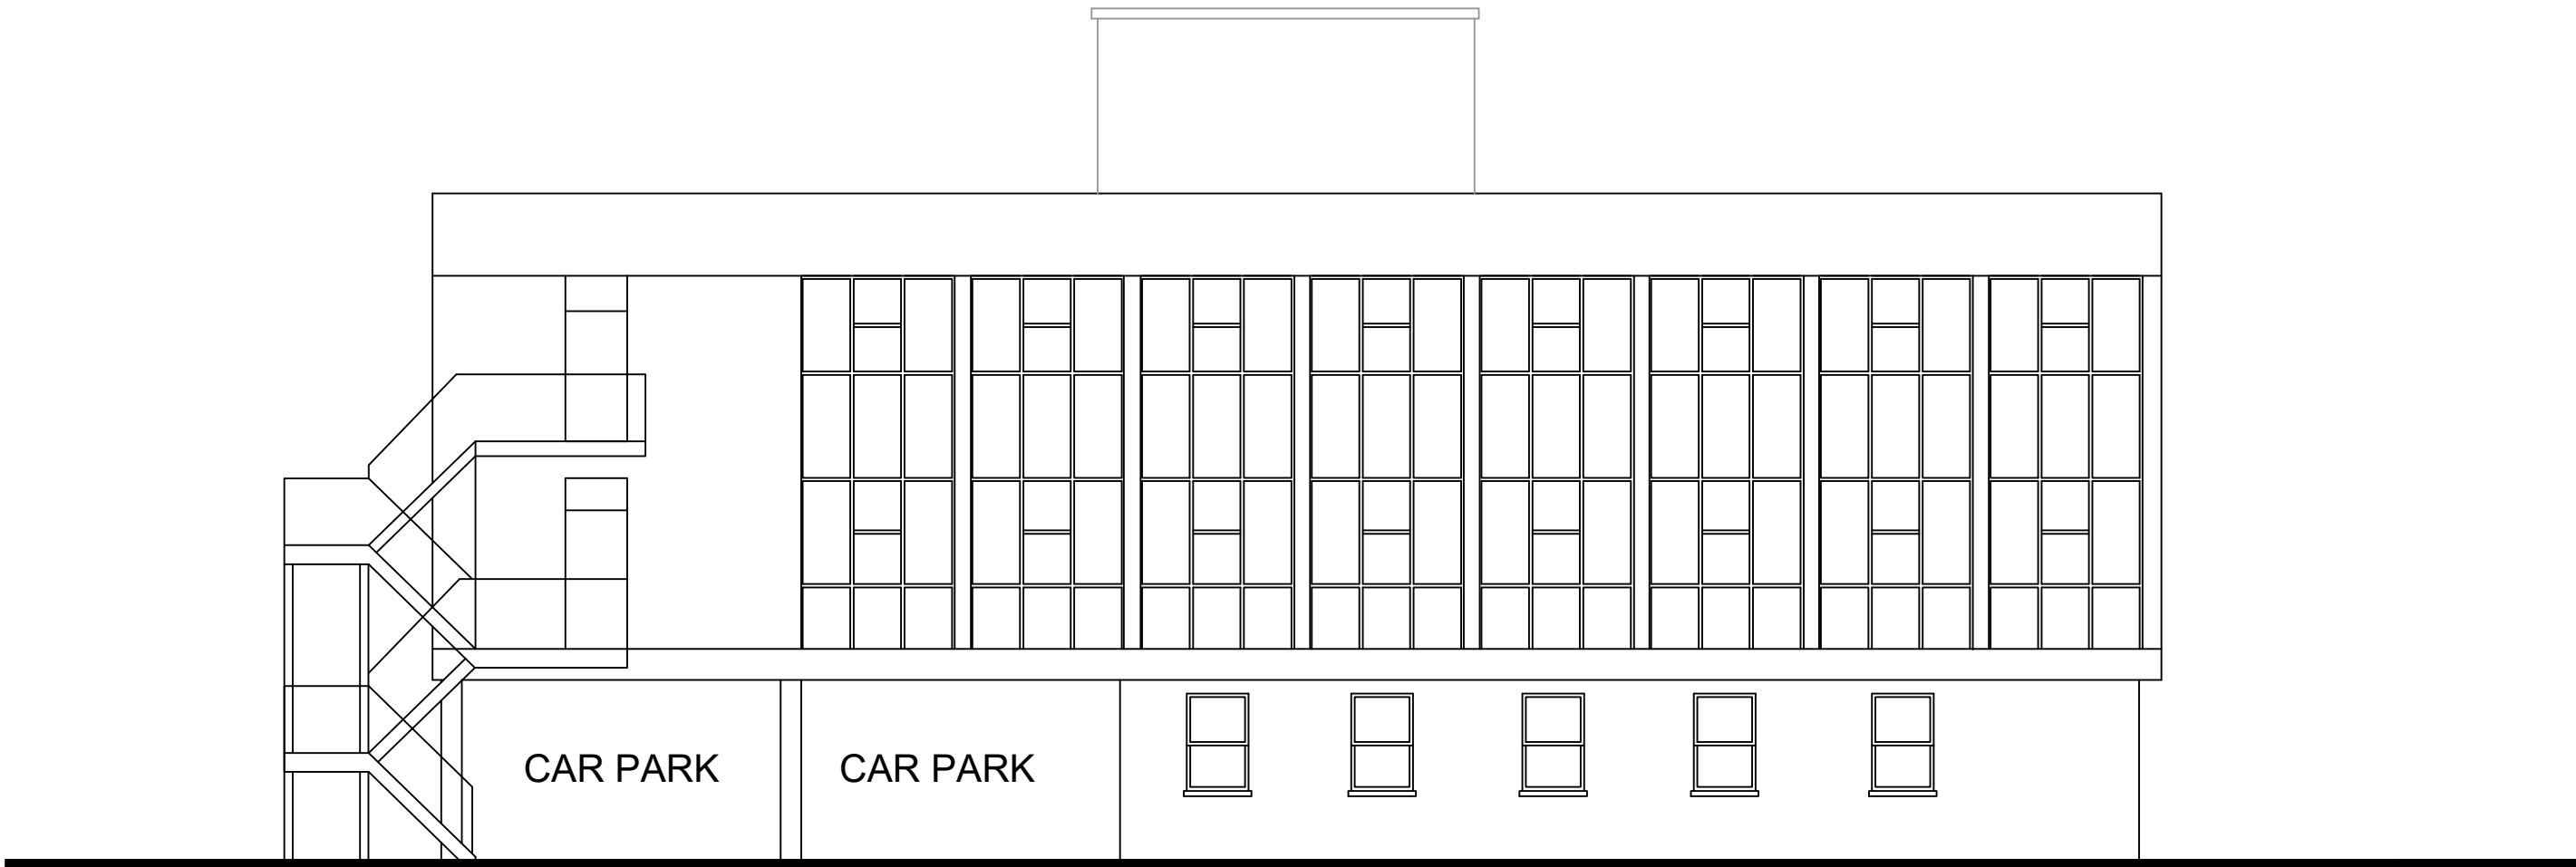


SOUTH ELEVATION

CLIENT
GLENHOUSE ESTATES LTD

JOB TITLE
INTERPOWER HOUSE
WINDSOR WAY, ALDERSHOT GU11 1JG

DRAWING TITLE
ELEVATIONS AS EXISTING / PROPOSED

CHETWOOD
LAWTON &
MORRISON
CHARTERED SURVEYORS

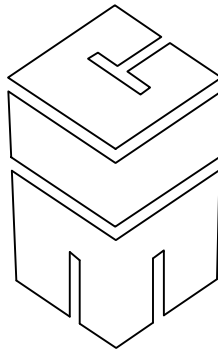

2B HIGH STREET, CAMBERLEY
SURREY GU15 3SX TEL. (01276 21133)

SCALE
1:100@A1

DATE
08/22

DRAWN BY
NJA

DRAWING NO
J1202-07

REV