


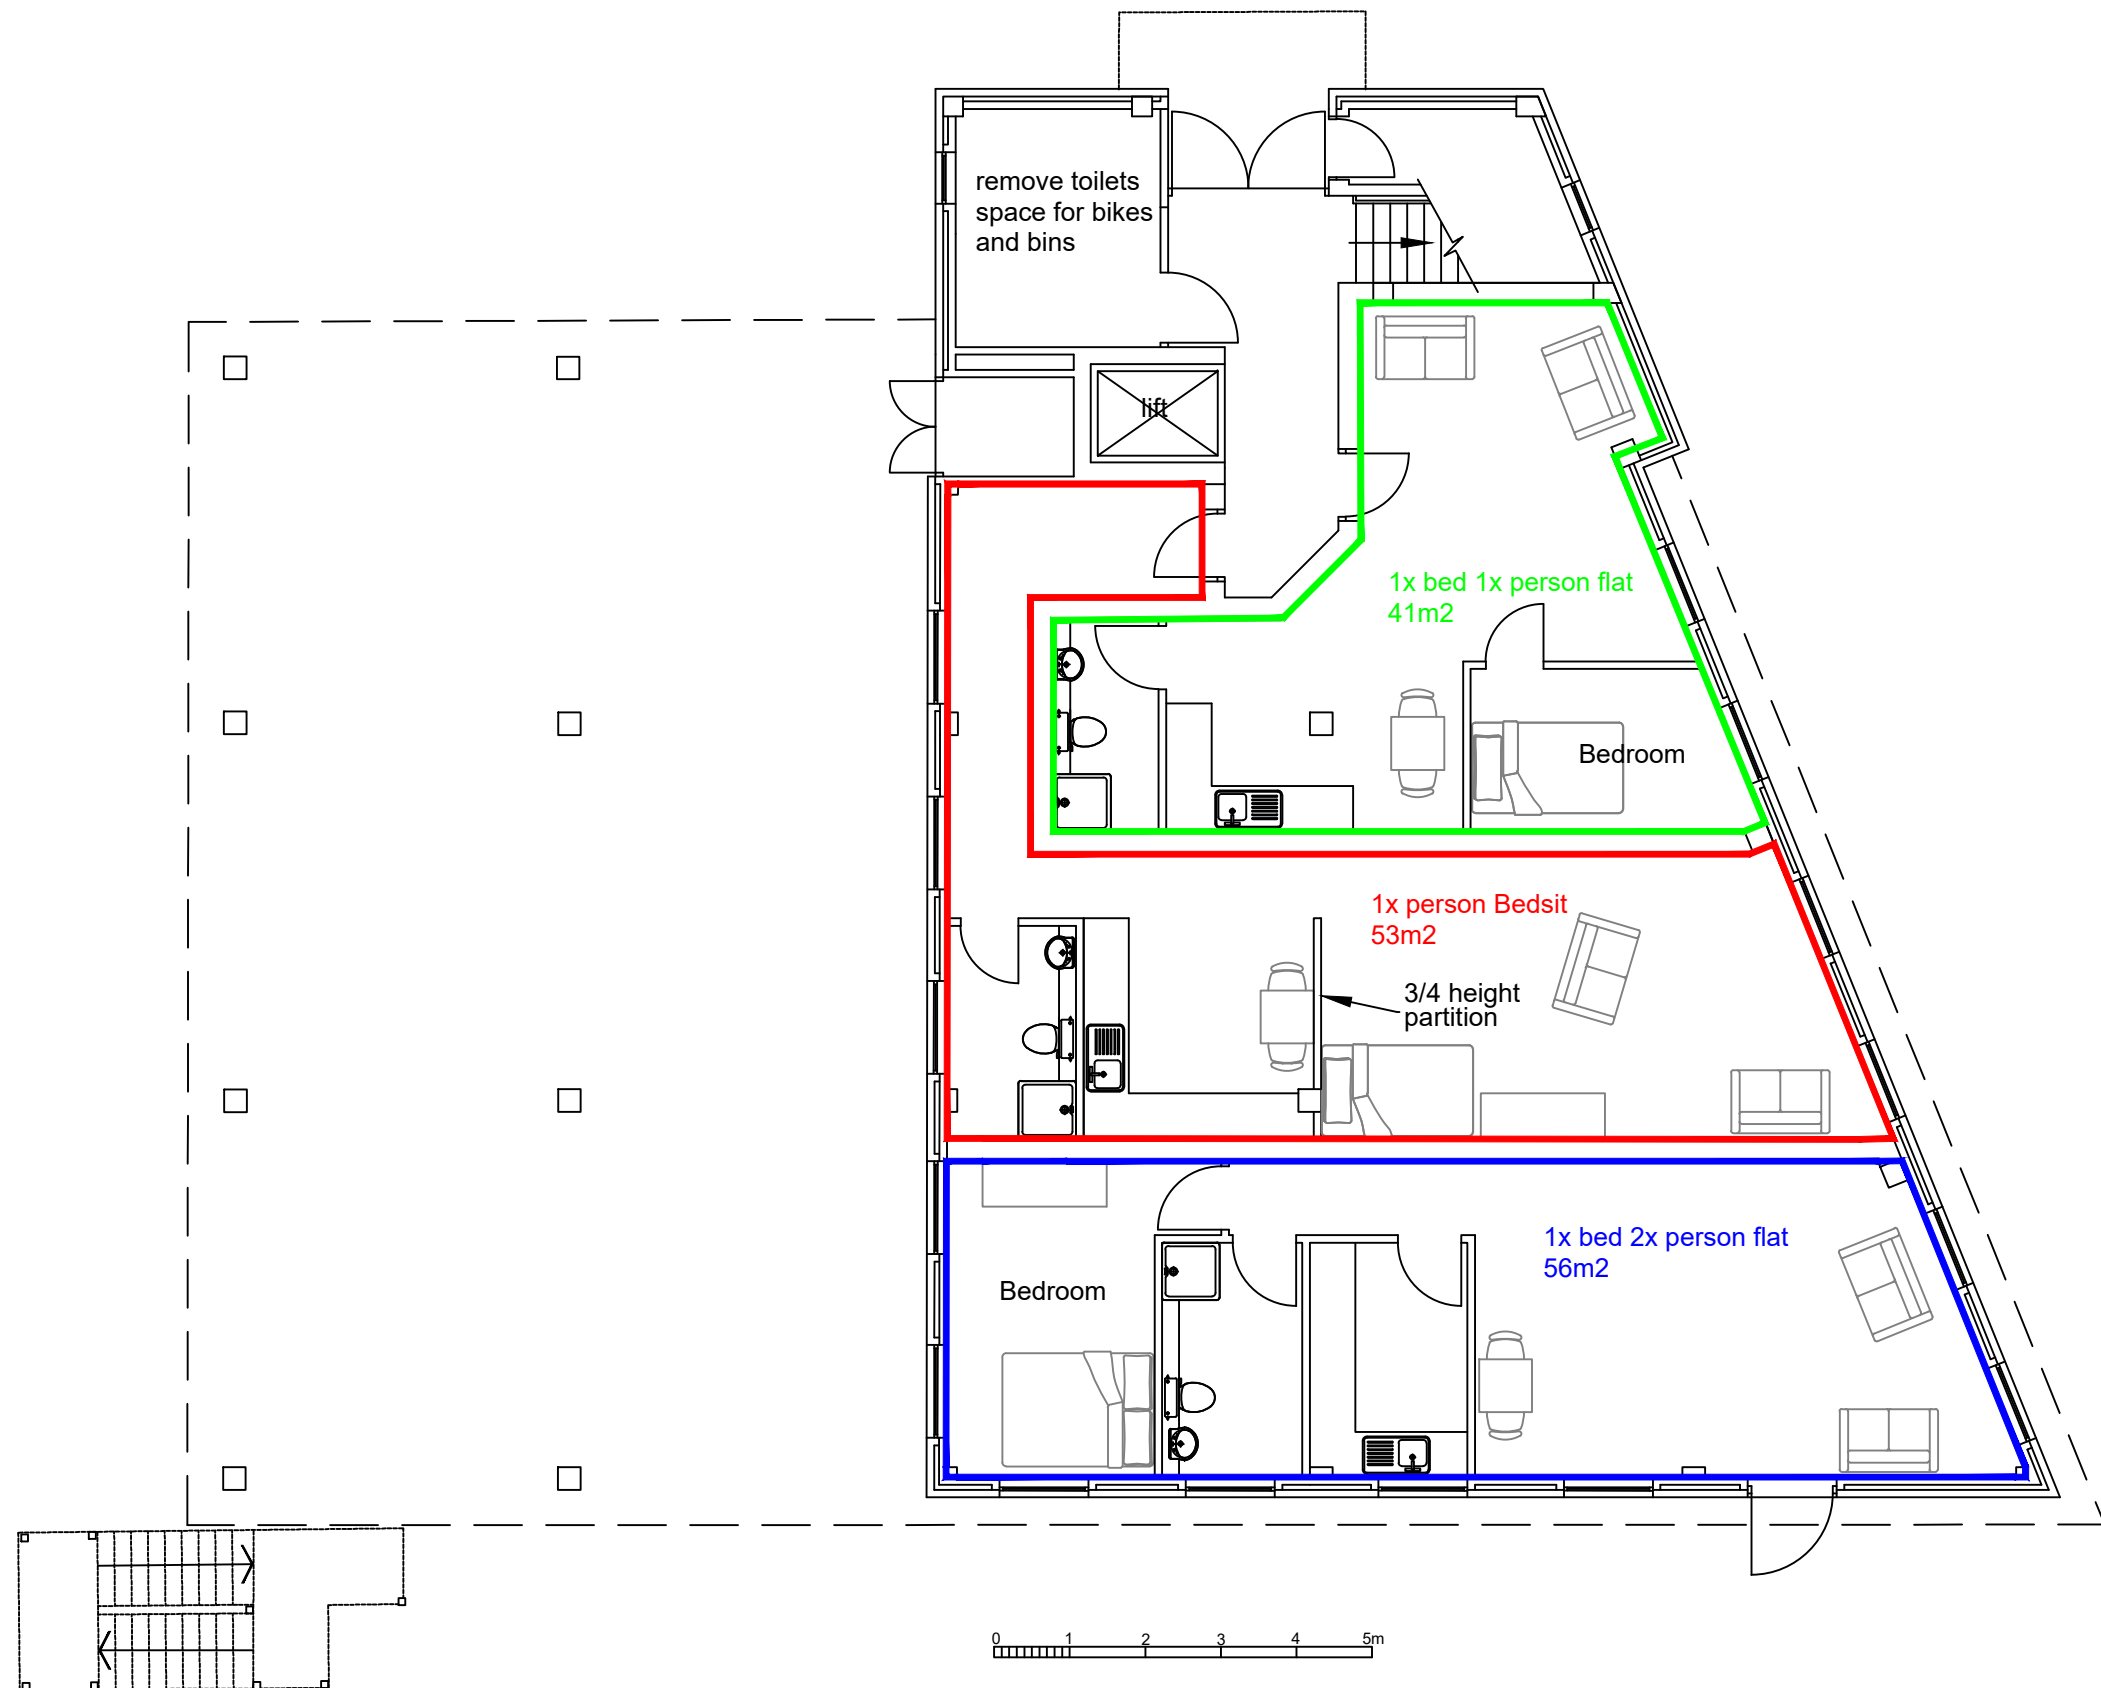


CLIENT
GLENHOUSE ESTATES LTD

JOB TITLE
INTERPOWER HOUSE

DRAWING TITLE
GROUND FLOOR AS PROPOSED

CLM Surveyors LLP
CHARTERED SURVEYORS
2(b) High Street, CAMBERLEY
SURREY GU15 3SX TEL. (01276 21133)

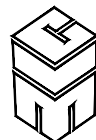

SCALE 1:100@A3
DATE 01/22 DRAWN BY NJA

DRAWING NO.	J1202-10	REV C
-------------	----------	-------