


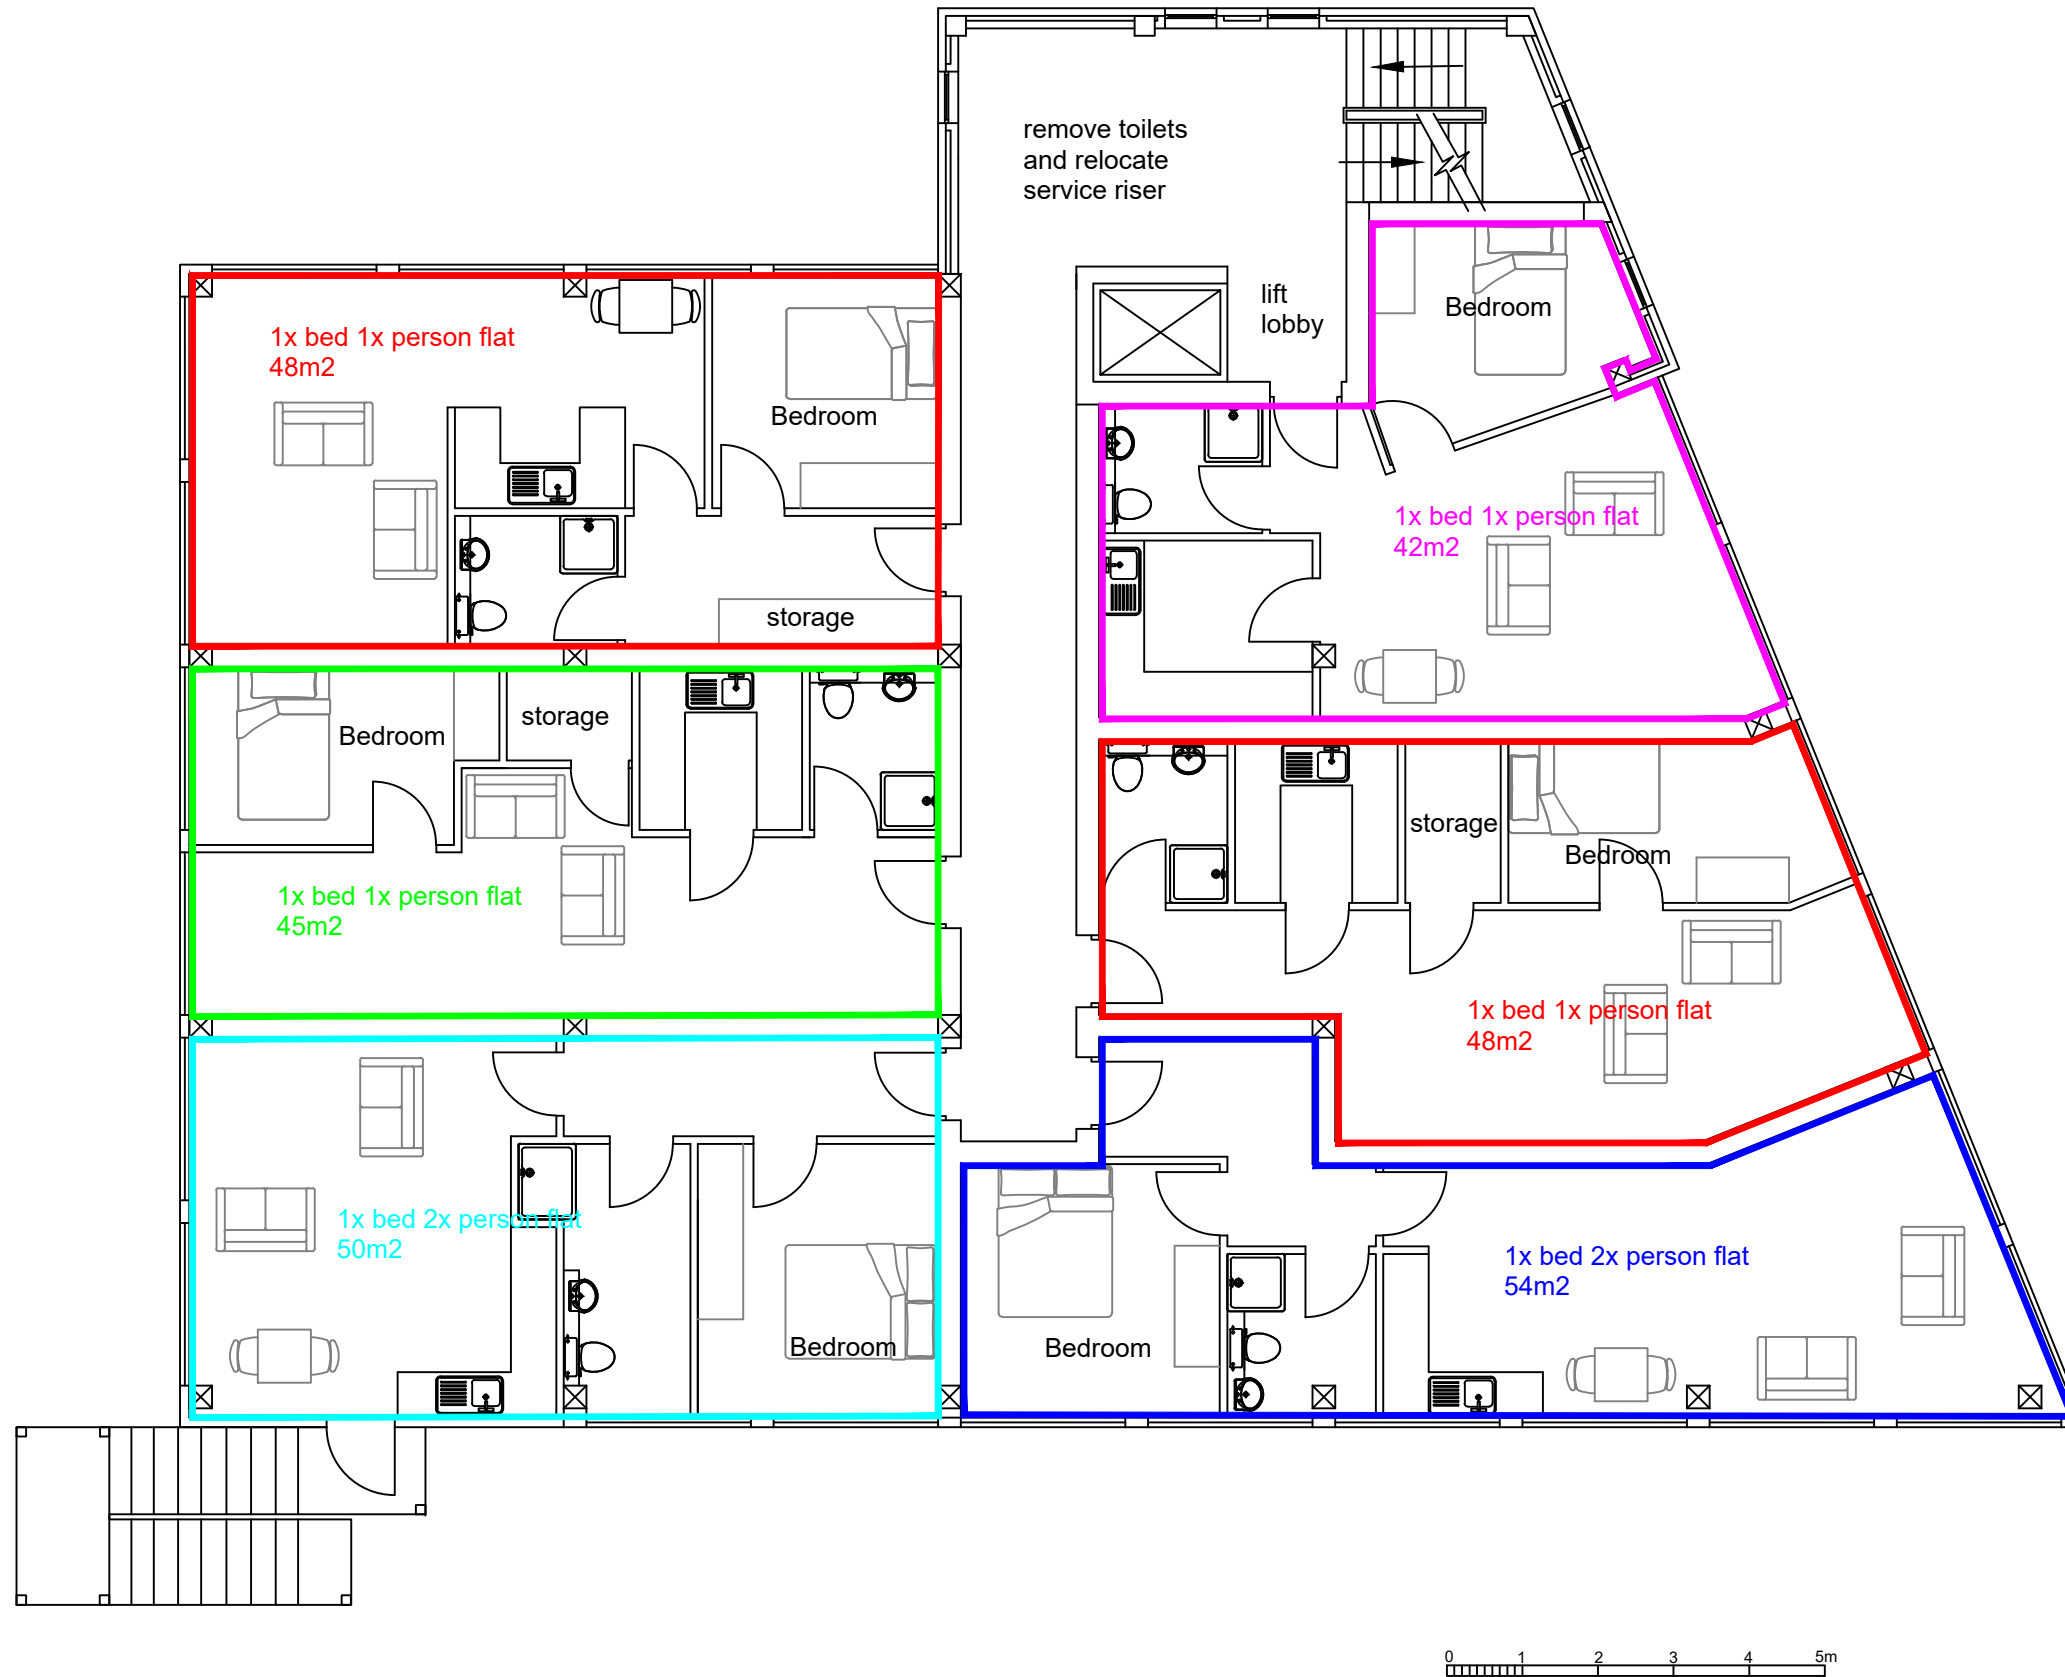


CLIENT
GLENHOUSE ESTATES LTD

JOB TITLE
INTERPOWER HOUSE, WINDSOR WAY, ALDERSHOT GU11 1JG

DRAWING TITLE
SECOND FLOOR AS PROPOSED

CLM Surveyors LLP
CHARTERED SURVEYORS
2(b) High Street, CAMBERLEY
SURREY GU15 3SX TEL. (01276 21133)

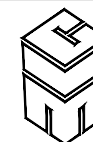

SCALE 1:100@A3
DATE 08/22 DRAWN BY NJA

DRAWING NO.	J1202-04	REV
-------------	----------	-----