
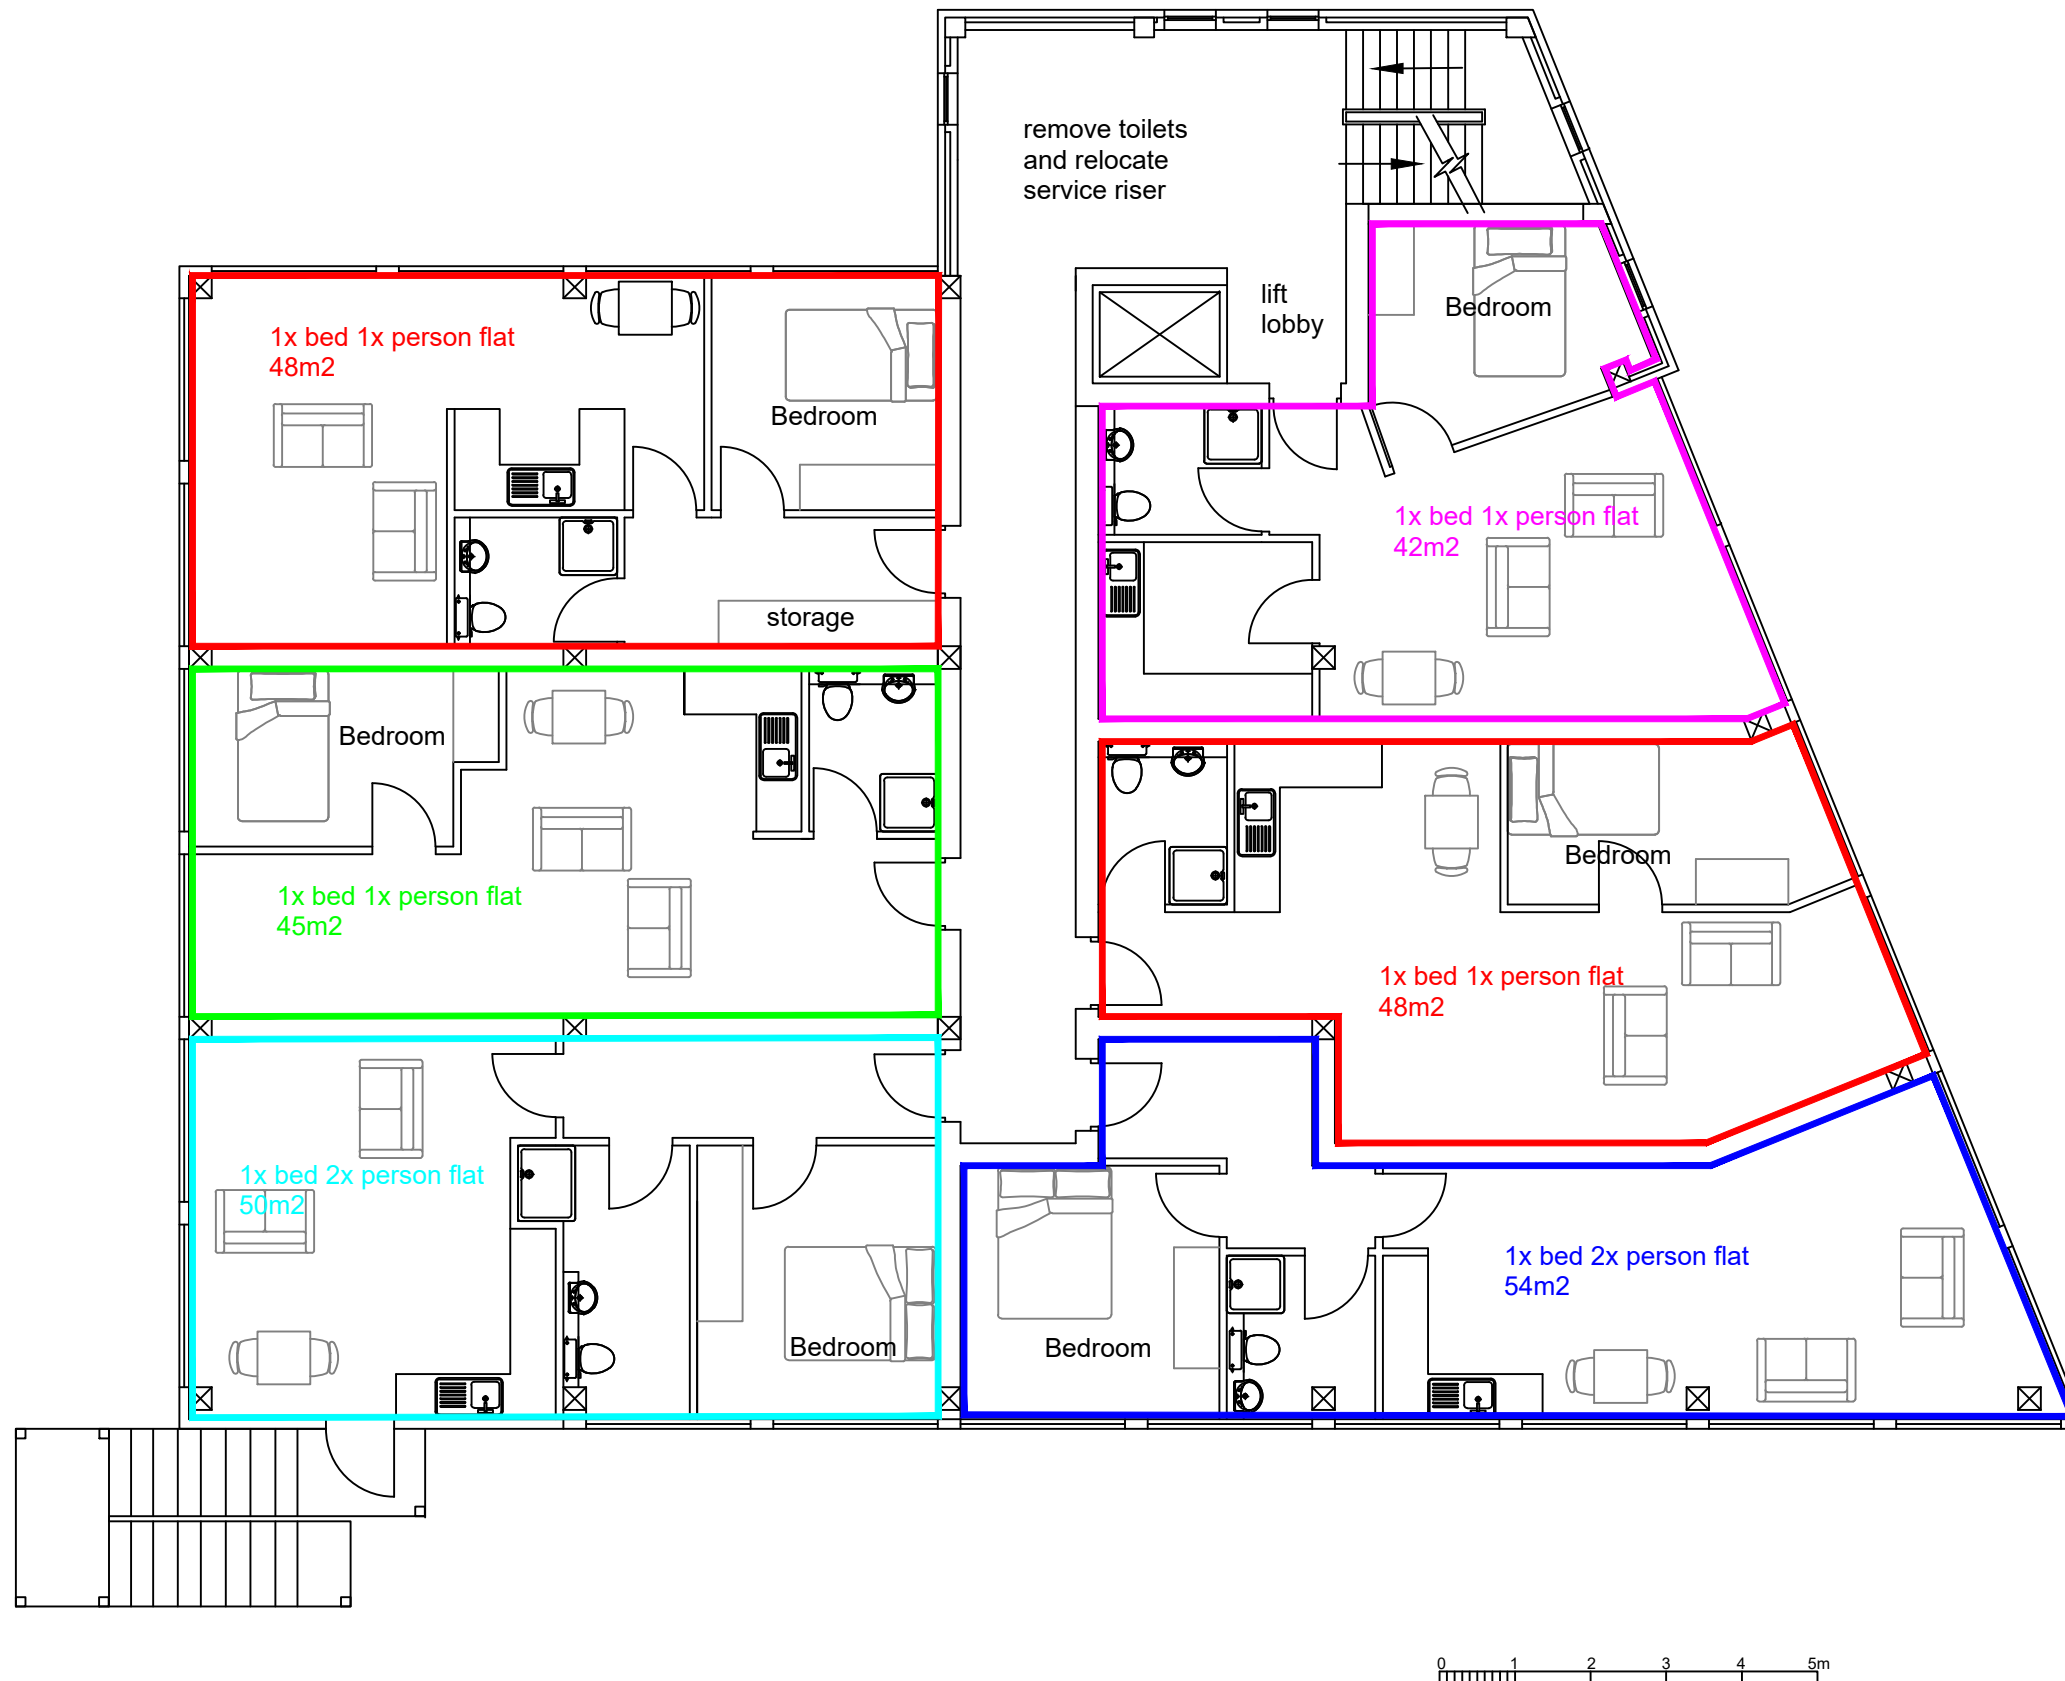


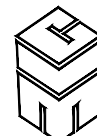

CLIENT GLENHOUSE ESTATES LTD	JOB TITLE INTERPOWER HOUSE, WINDSOR WAY, ALDERSHOT GU11 1JG	CLM Surveyors LLP CHARTERED SURVEYORS 2(b) High Street, CAMBERLEY SURREY GU15 3SX TEL. (01276 21133)		SCALE 1:100@A3	
	DRAWING TITLE FIRST FLOOR AS PROPOSED			DATE 08/22 DRAWN BY NJA	
				DRAWING NO. J1202-03	REV